


ACAP MINUSIO Via Storta - Via Contra

Condotta PE250 ml 140

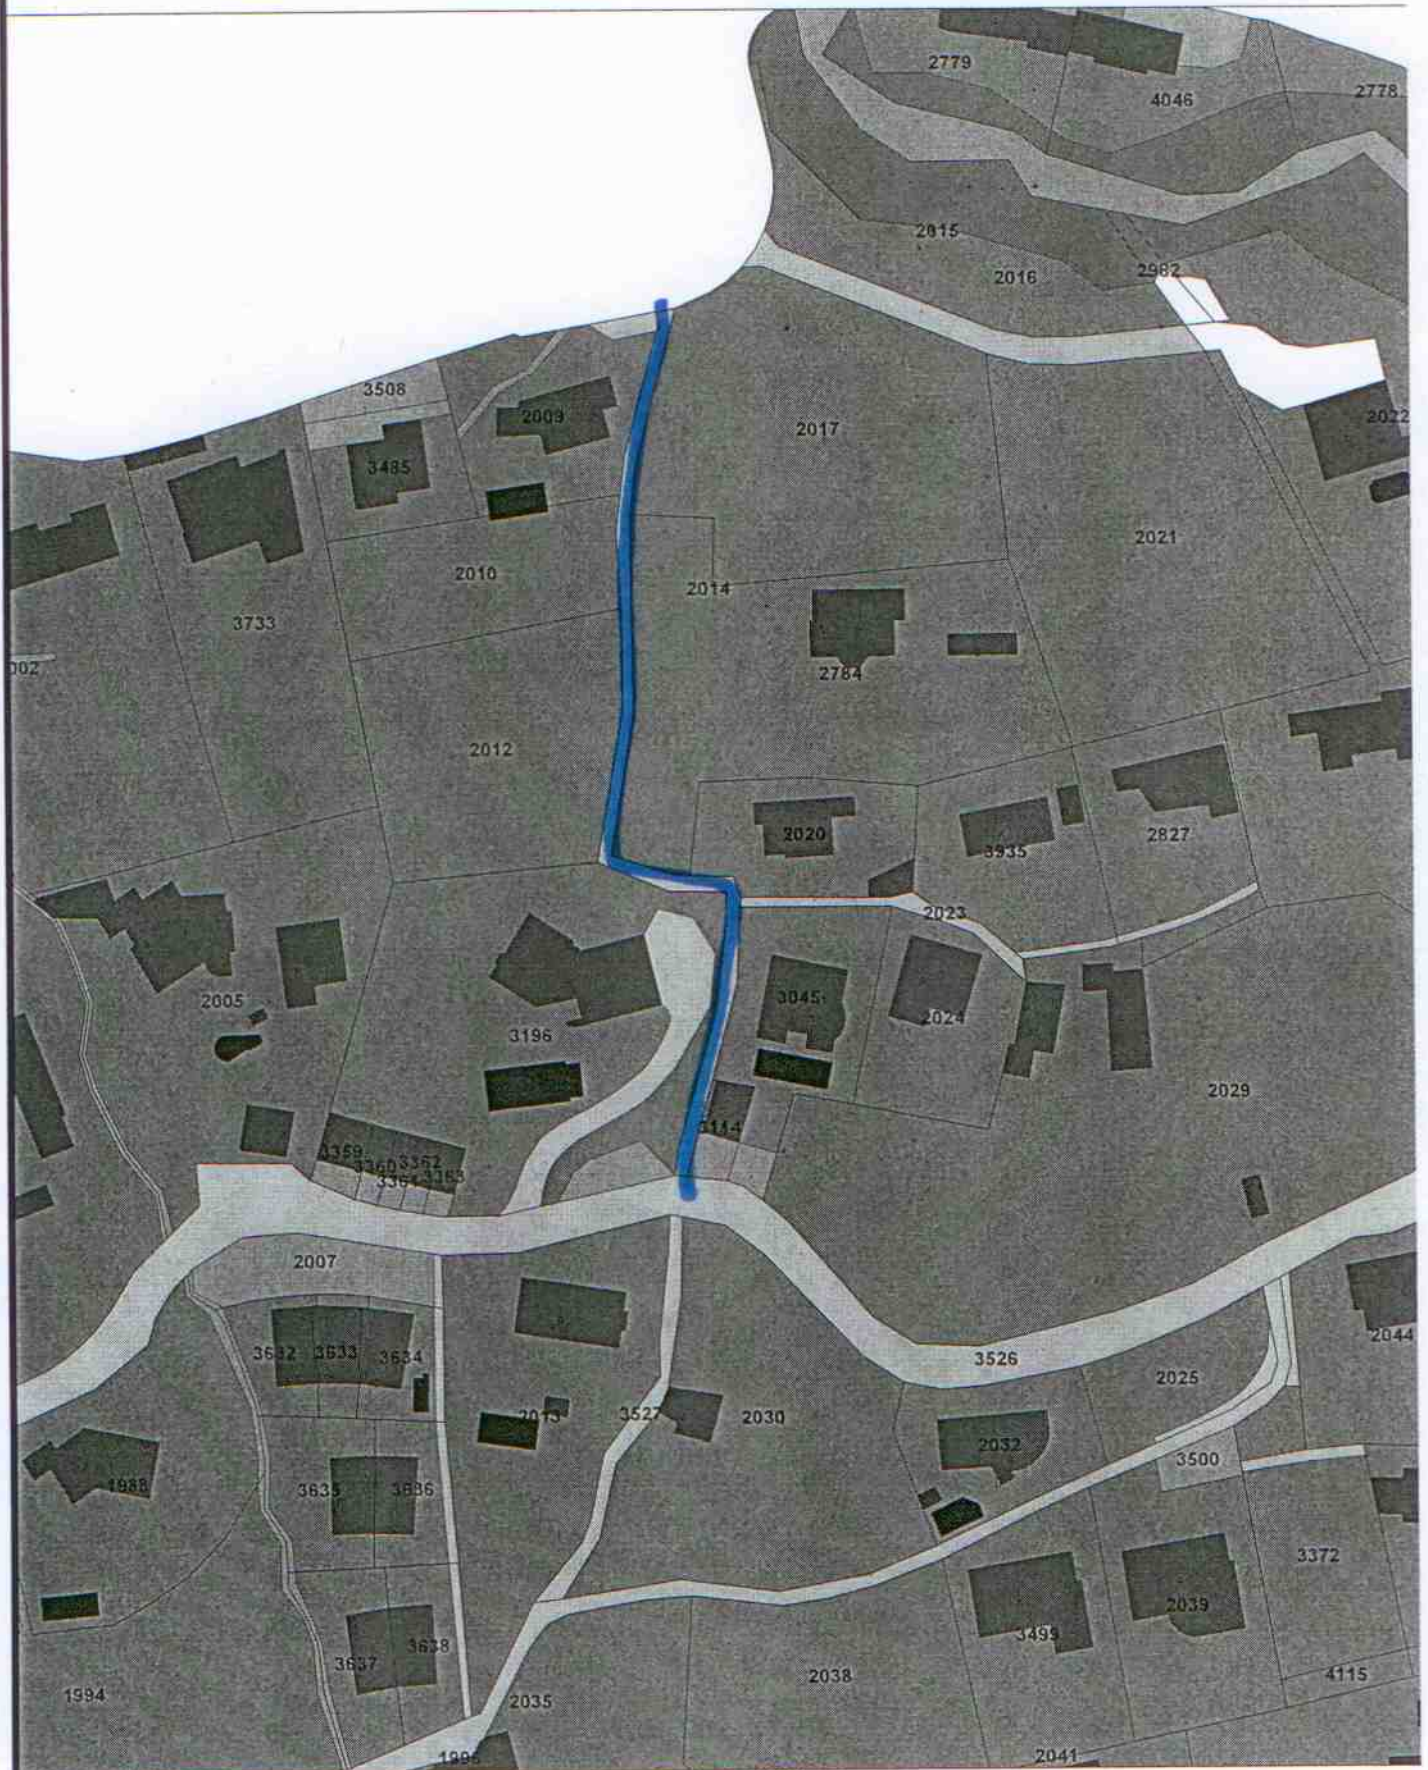


Scala 1:1000



ACAP MINUSIO Via Panoramica

Condotta PUR-E100 ml 250

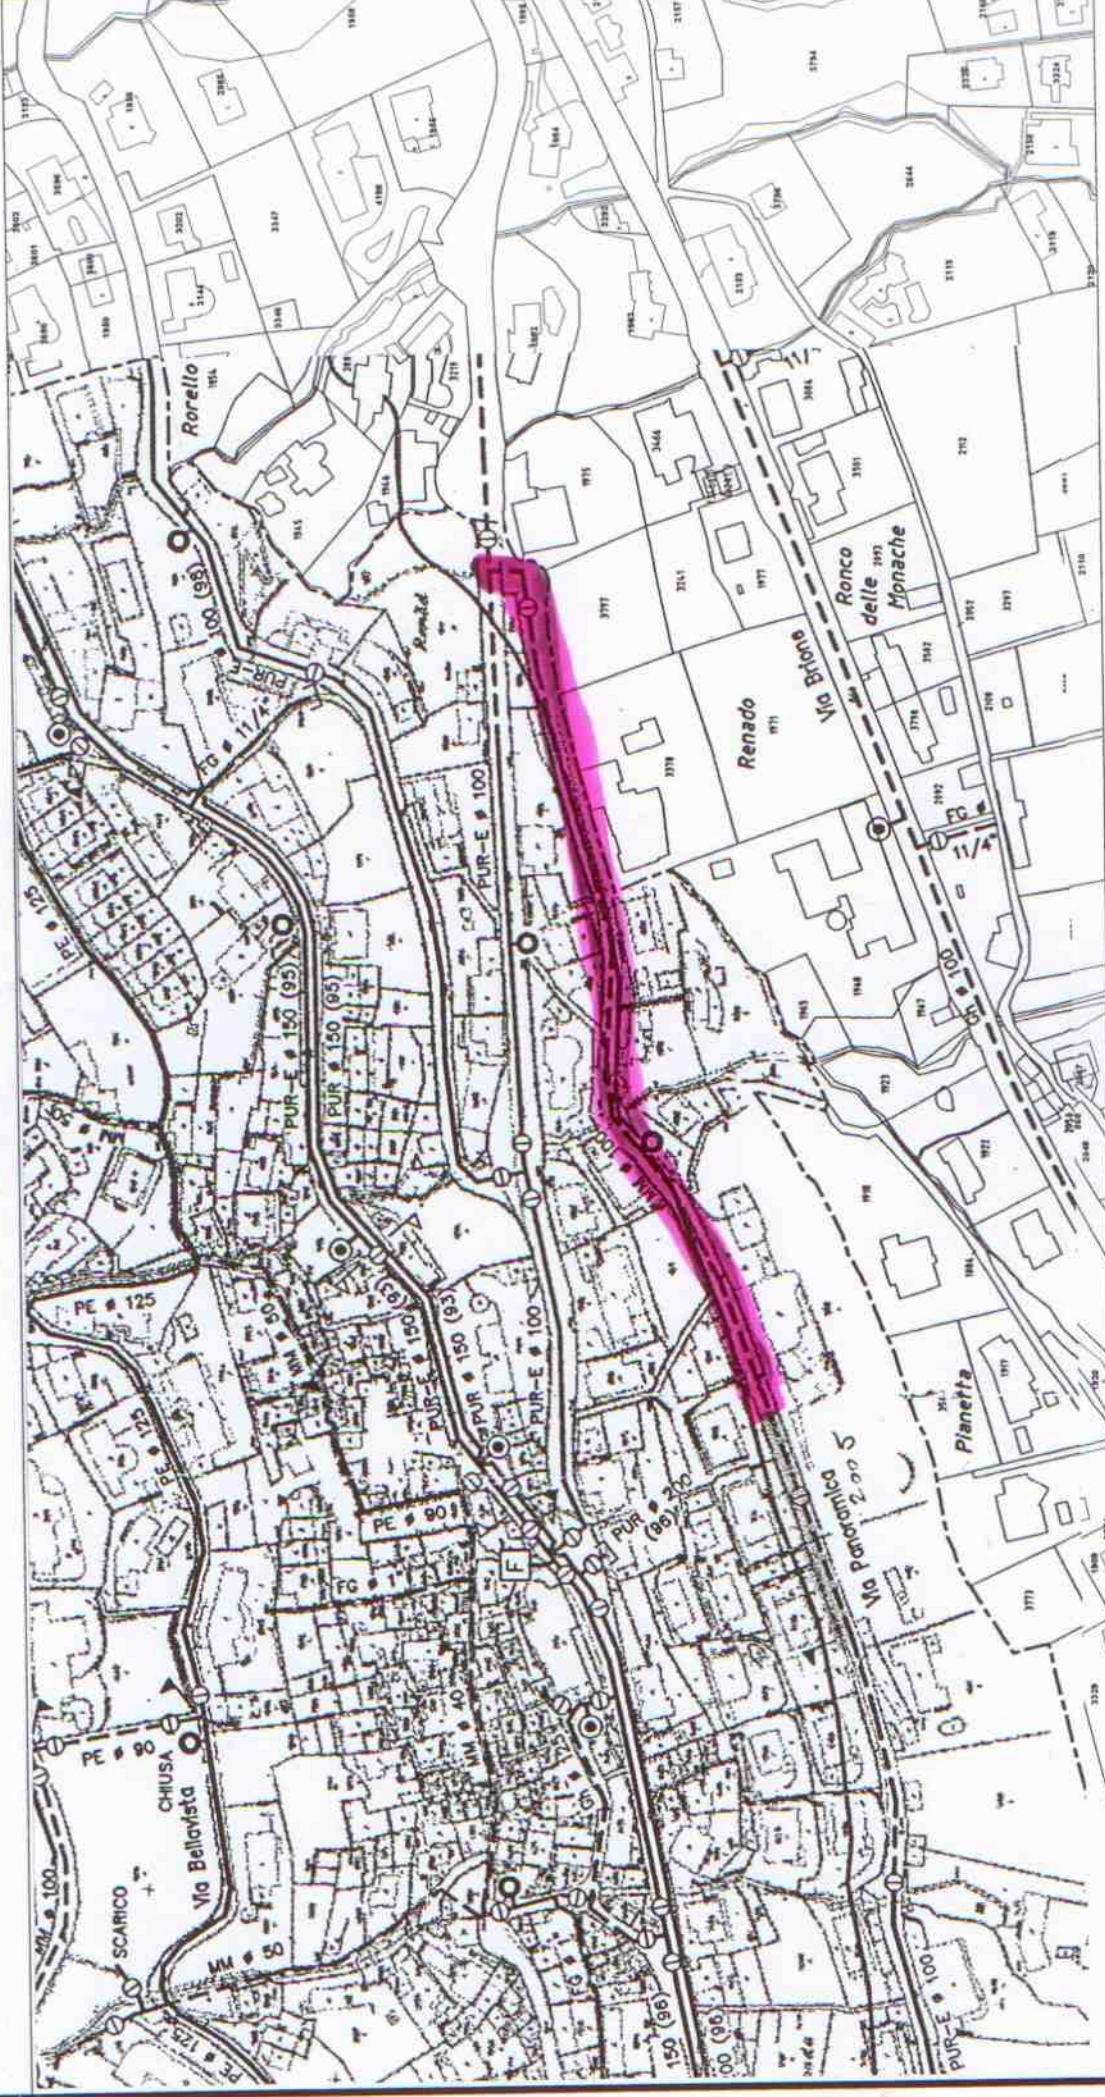


Scala 1:2000



ACAP MINUSIO Via Navegna - Via Simen

Condotta PUR-E250 ml 75+390

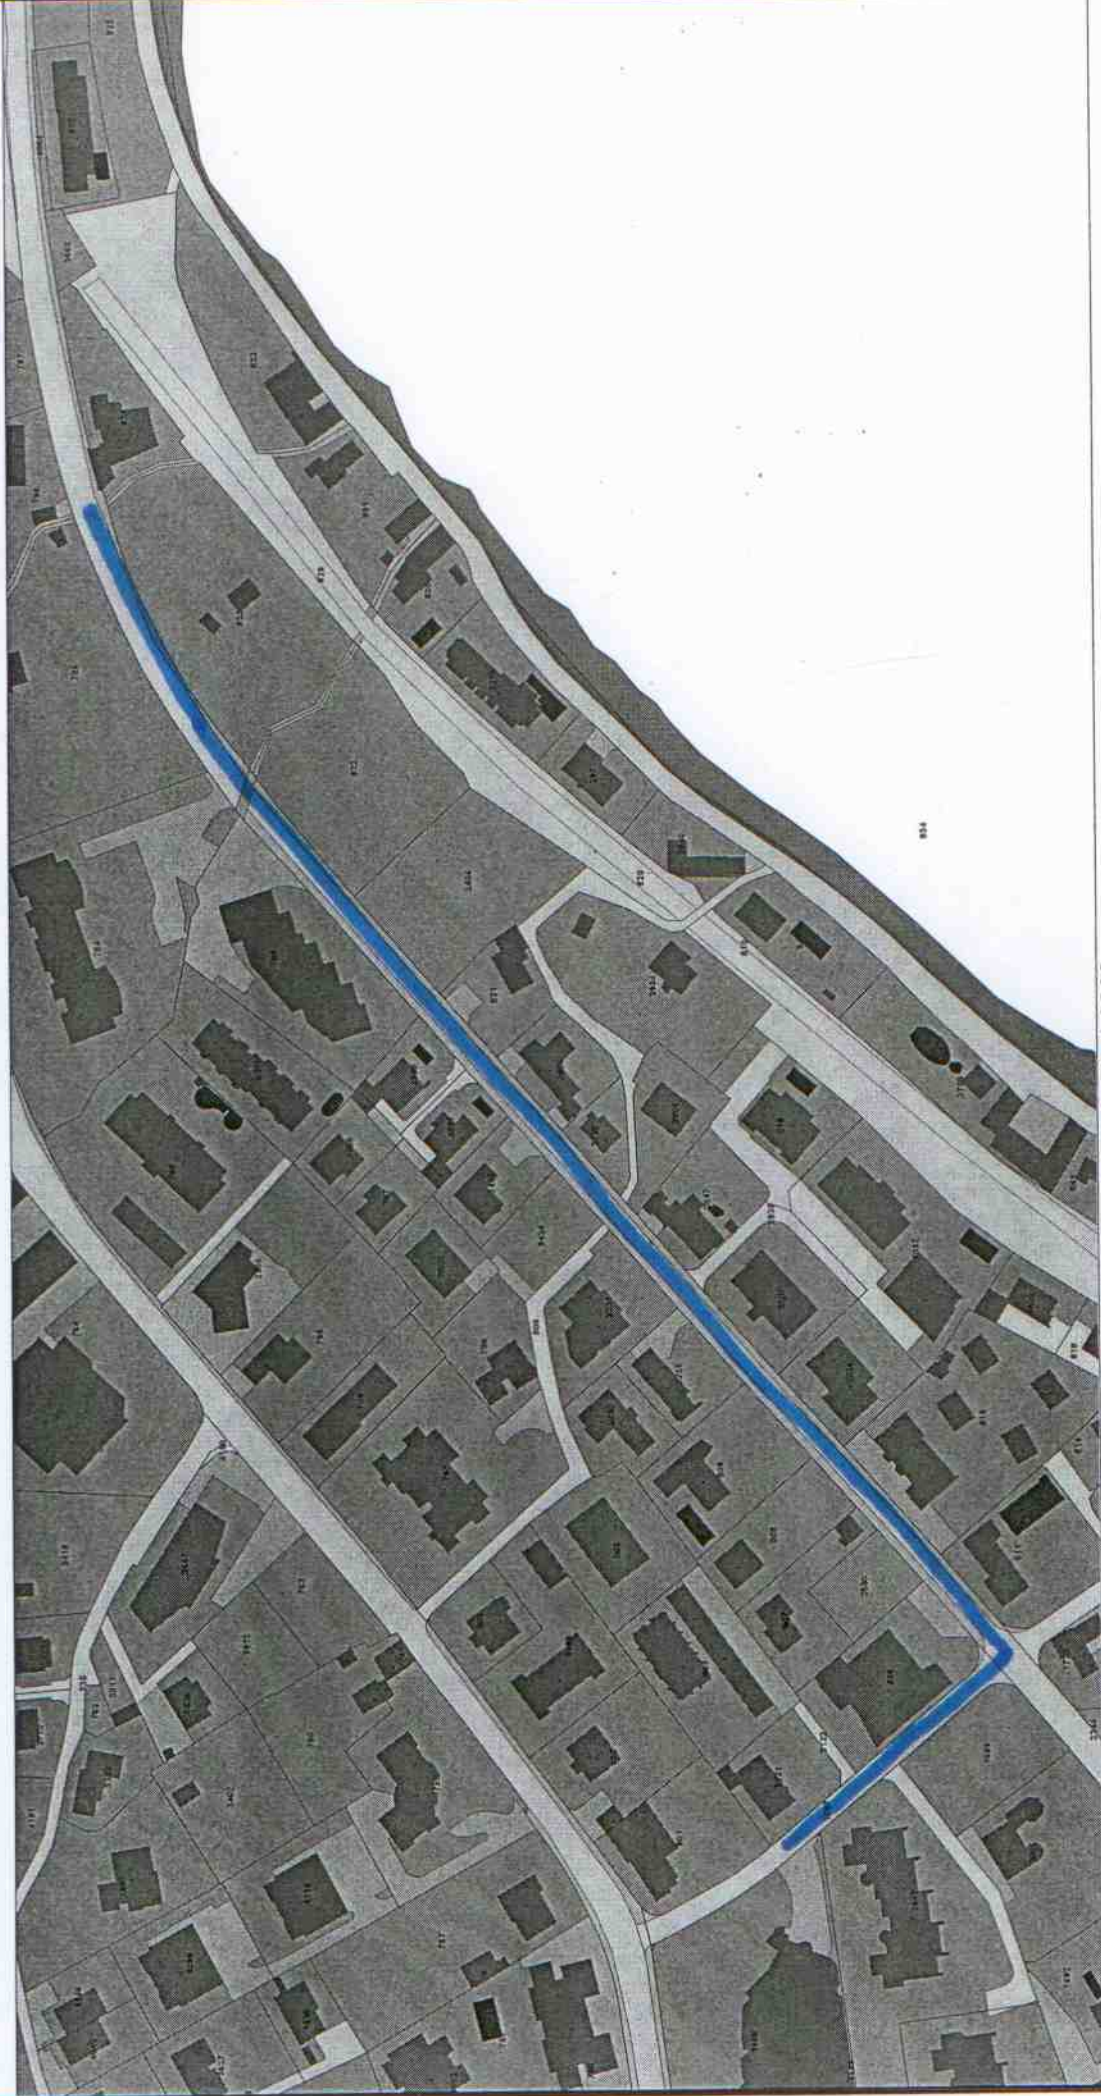


Scala 1:2000



ACAP MINUSIO Nucleo Vicolo Cappelletta

Condotta PUR-E 150 ml 80

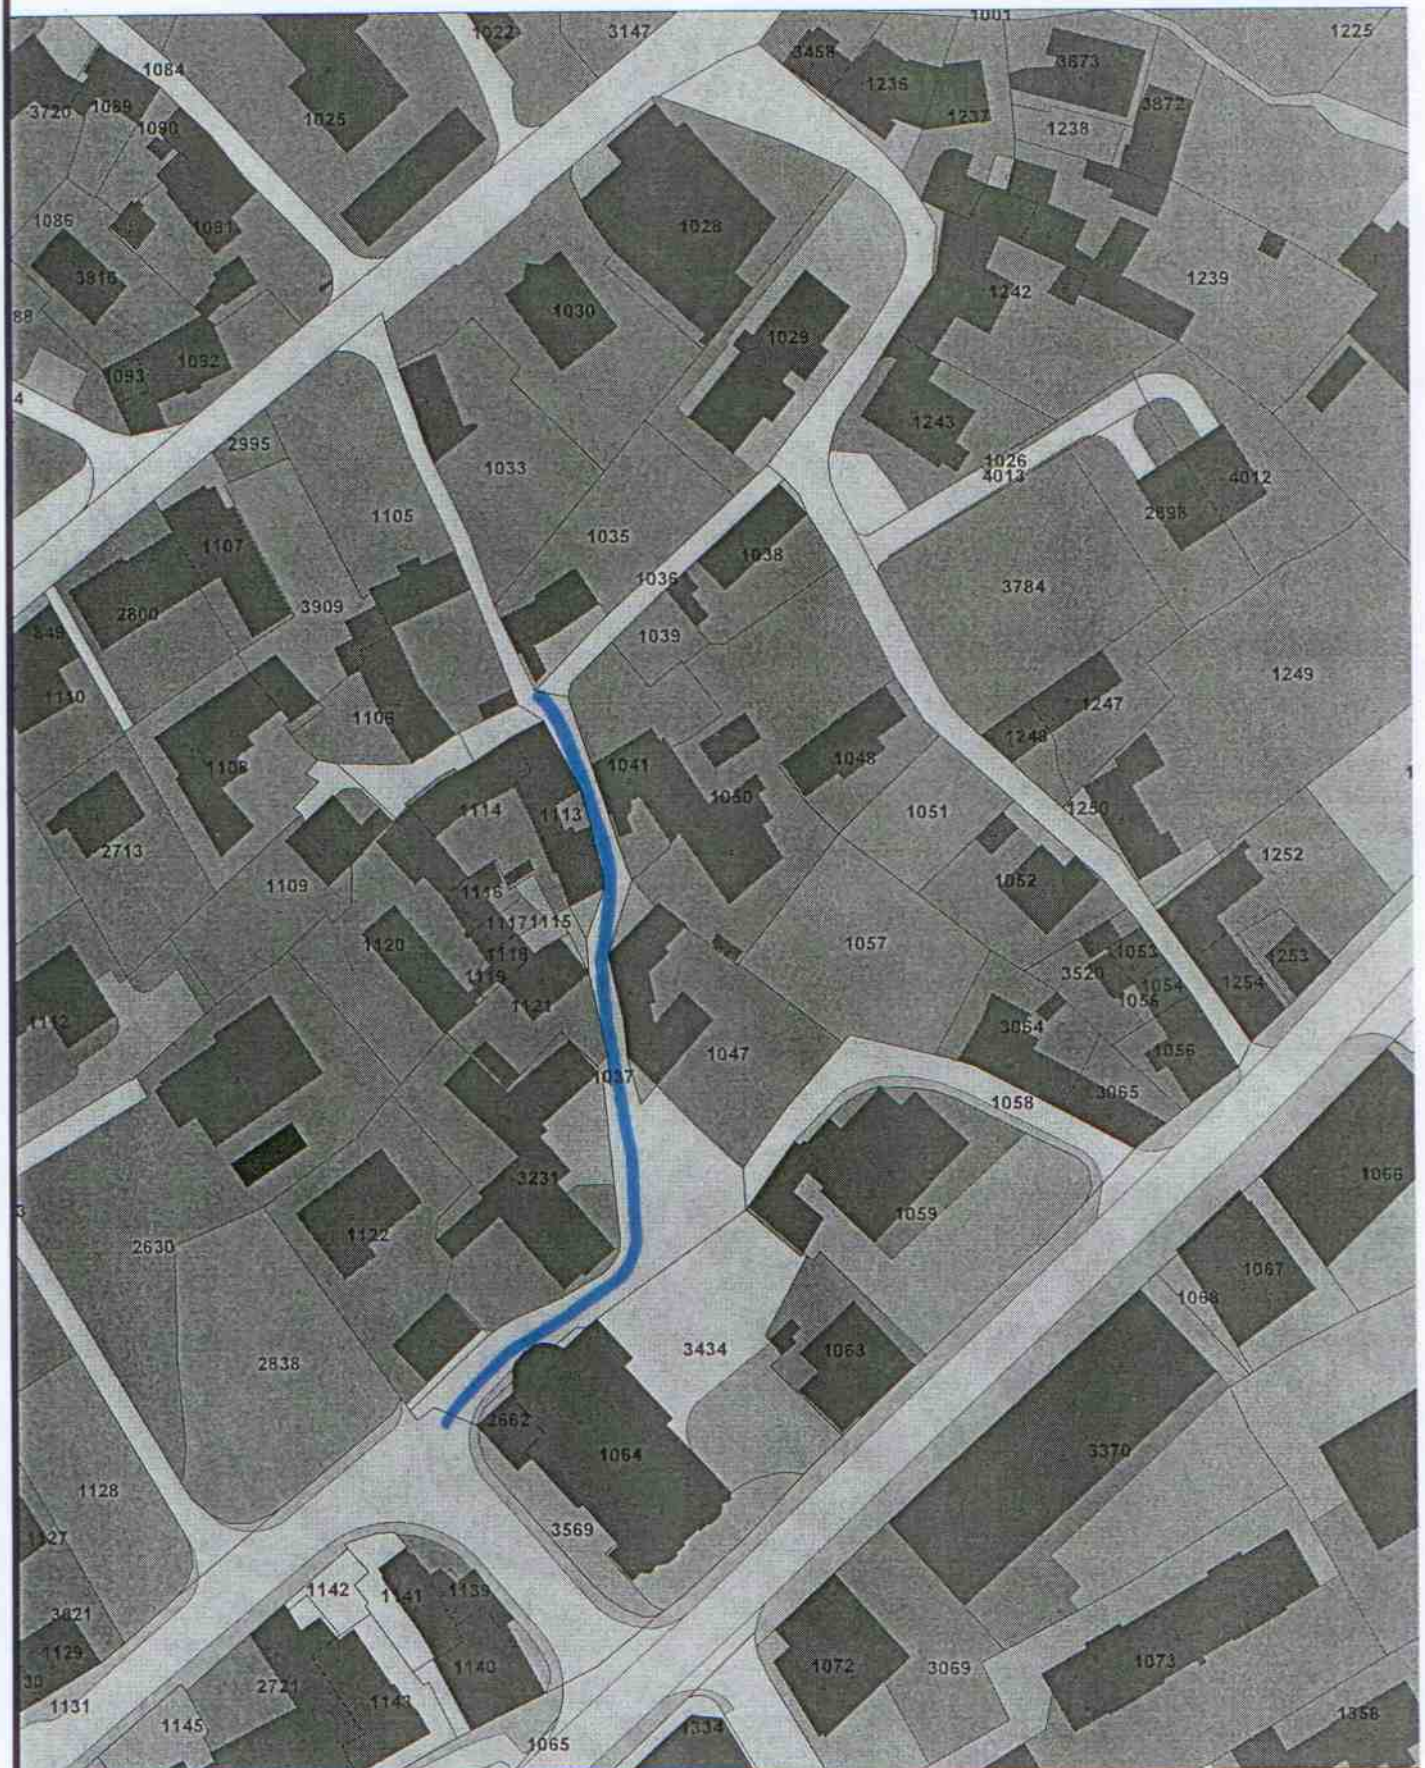

Scala 1:1000

